


PROPOSED PUFFIN CONTROLLED CROSSING
Location: Llethri Road
 Between Calsonic Club entrance access and
 junction for Bryn Y Felin.

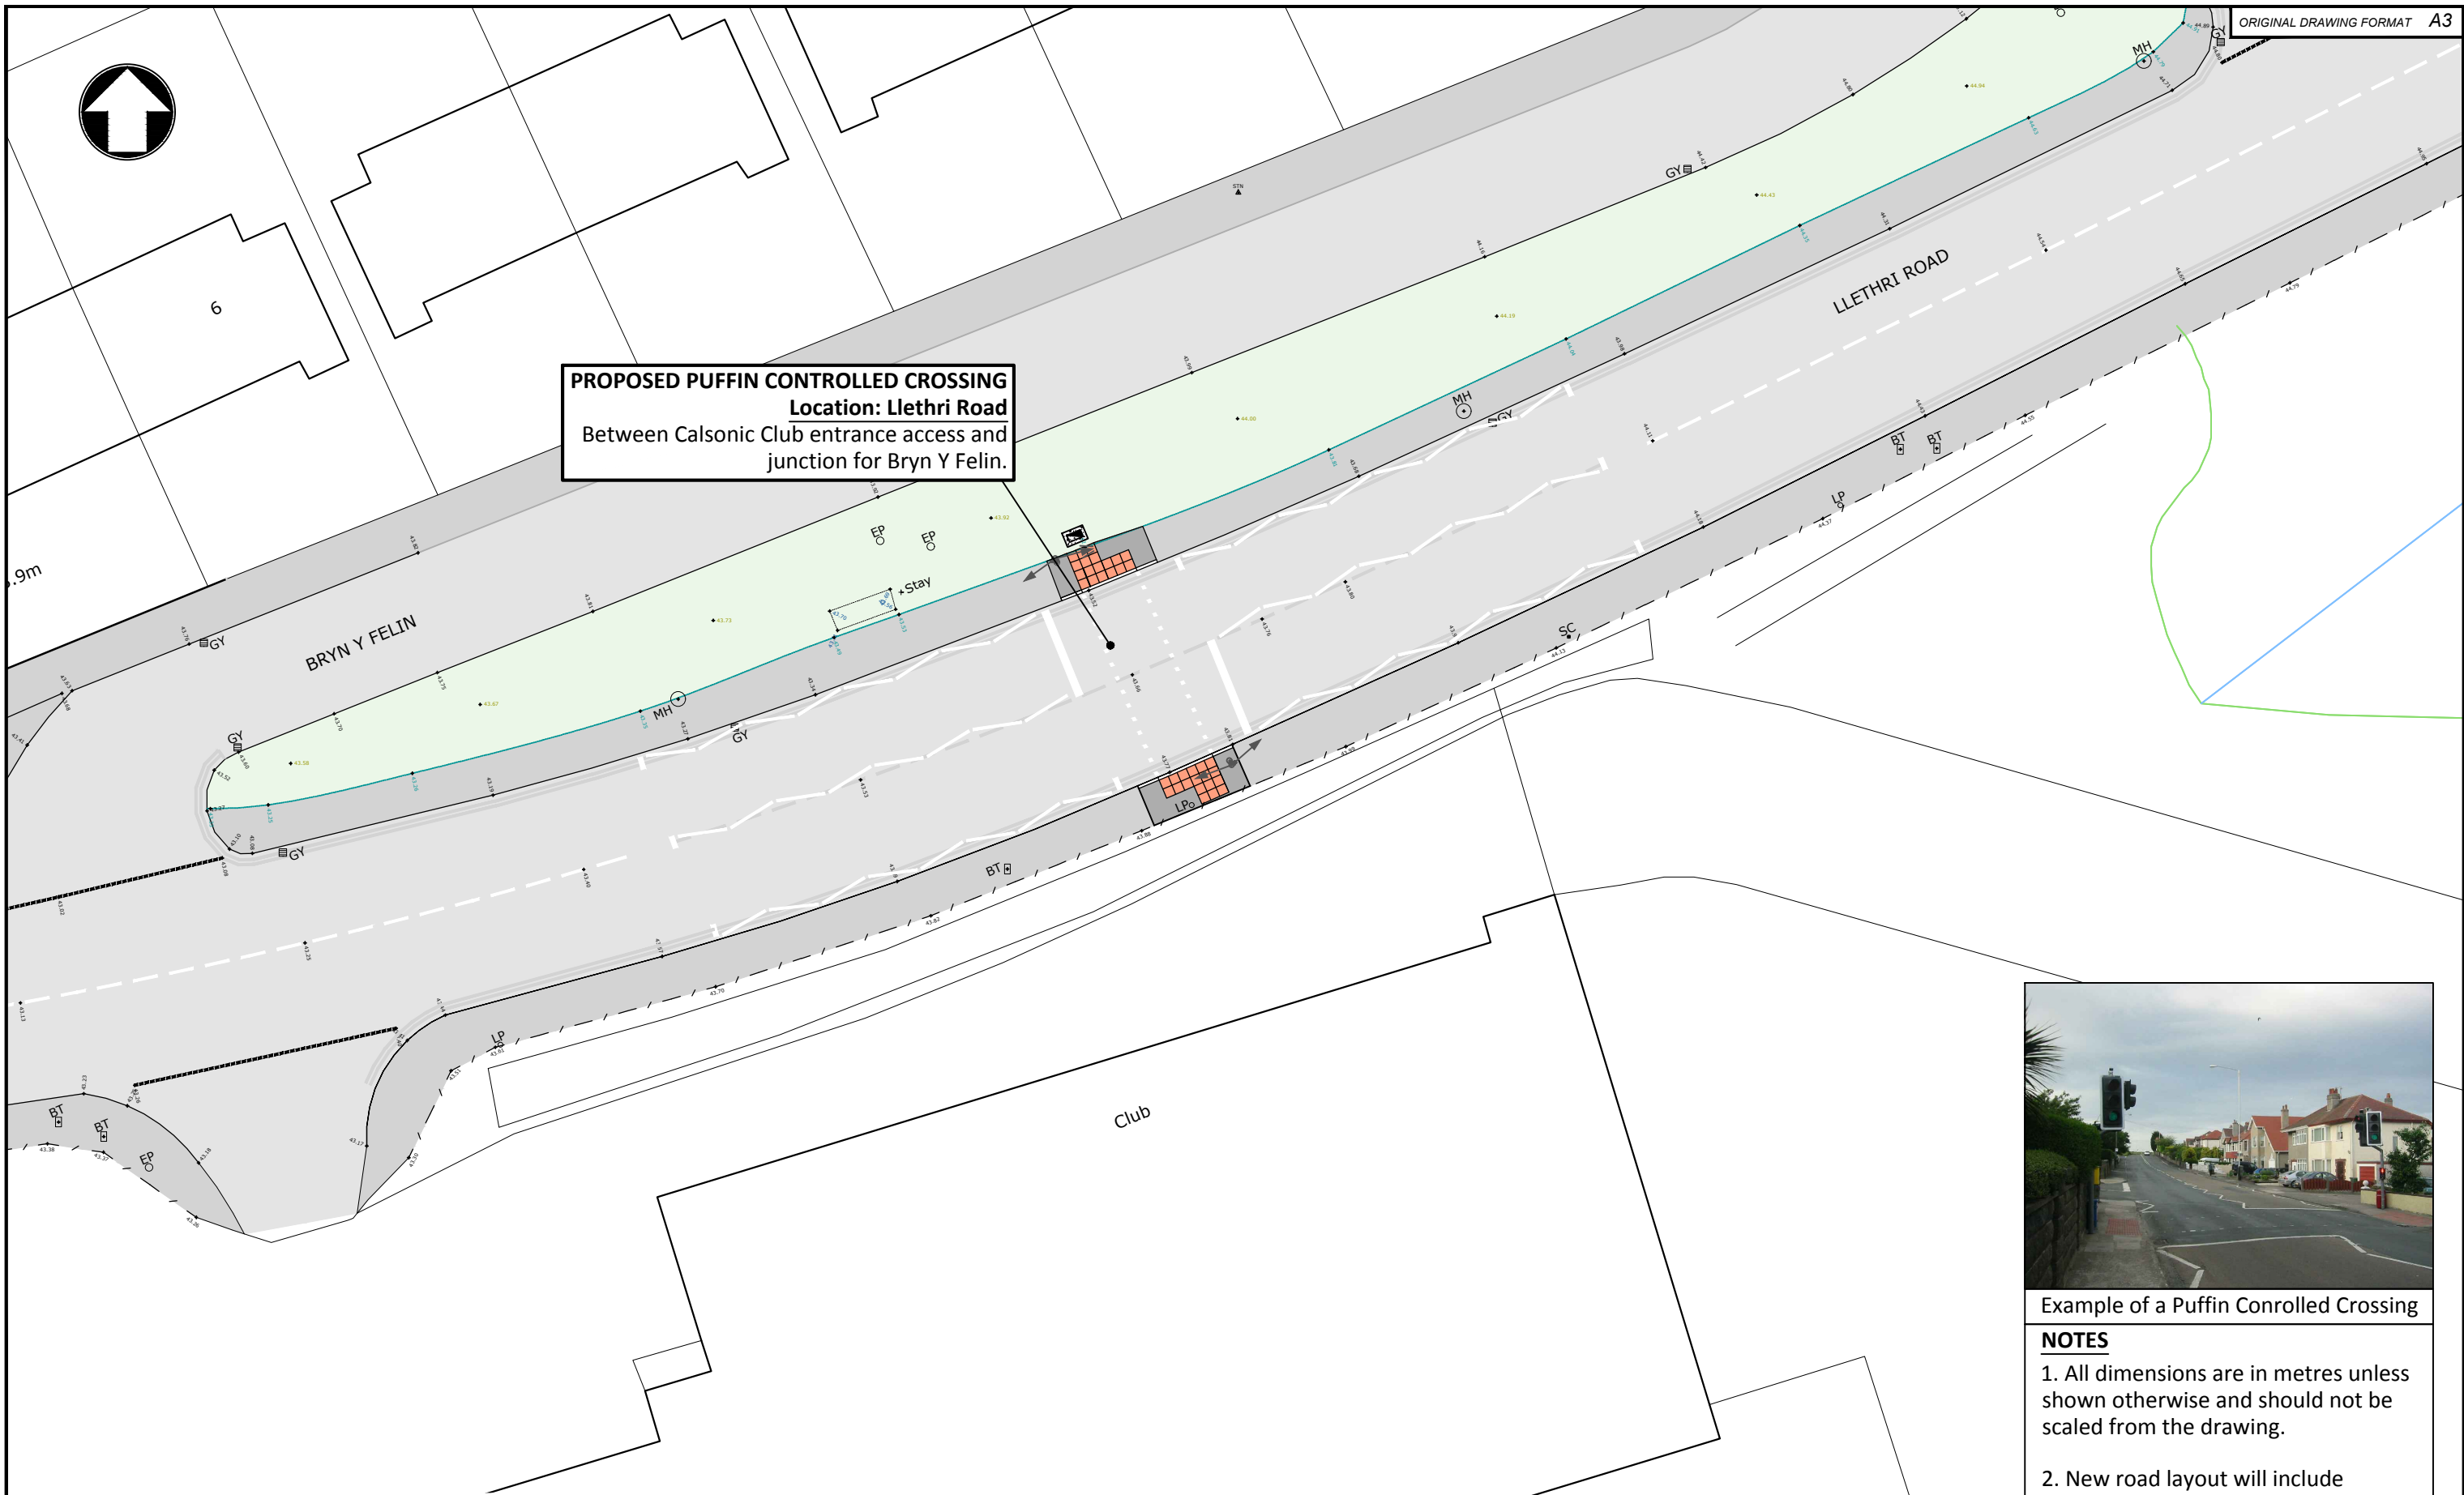

Example of a Puffin Controlled Crossing

NOTES

1. All dimensions are in metres unless shown otherwise and should not be scaled from the drawing.
2. New road layout will include warning signs.

© Hawlfraint y Goron a hawliau cronfa ddata 2017 Arolwg Ordnans 100023377 / © Crown copyright and database rights 2017 Ordnance Survey 100023377



Ruth Mullen BSc. (Hons)
 Cyfarwyddwr yr Amgylchedd
 Is Adren Prifffyrdd a Trafnidiaeth,
 Adran Amgylchedd,
 Neuadd y Sir,
 Caerfyrddin,
 Sir Caerfyrddin SA31 1JP

Director of Environment
 Highways and Transport Division,
 Environment Department,
 County Hall,
 Carmarthen,
 Carmarthenshire SA31 1JP

REV	DATE	REVISION DESCRIPTION	REV BY	CHECKED	DATE CHD
Status INFORMATION ISSUED FOR THE PURPOSE SHOWN ONLY					

Project	LLETHRI ROAD - PHASE 3
Title	SCHEME OVERVIEW (CONSULTATION PLAN)

Made By	DR	Date	11/08/17	Checked		Date		Authorised		Date	
Scale	NTS						Project no.	80/0040/349			
						Drawing no.	CSN01	Revision	-		